




1 elevation, arriving in Memphis wall
2.8 scale: 1/4" = 1'-0"

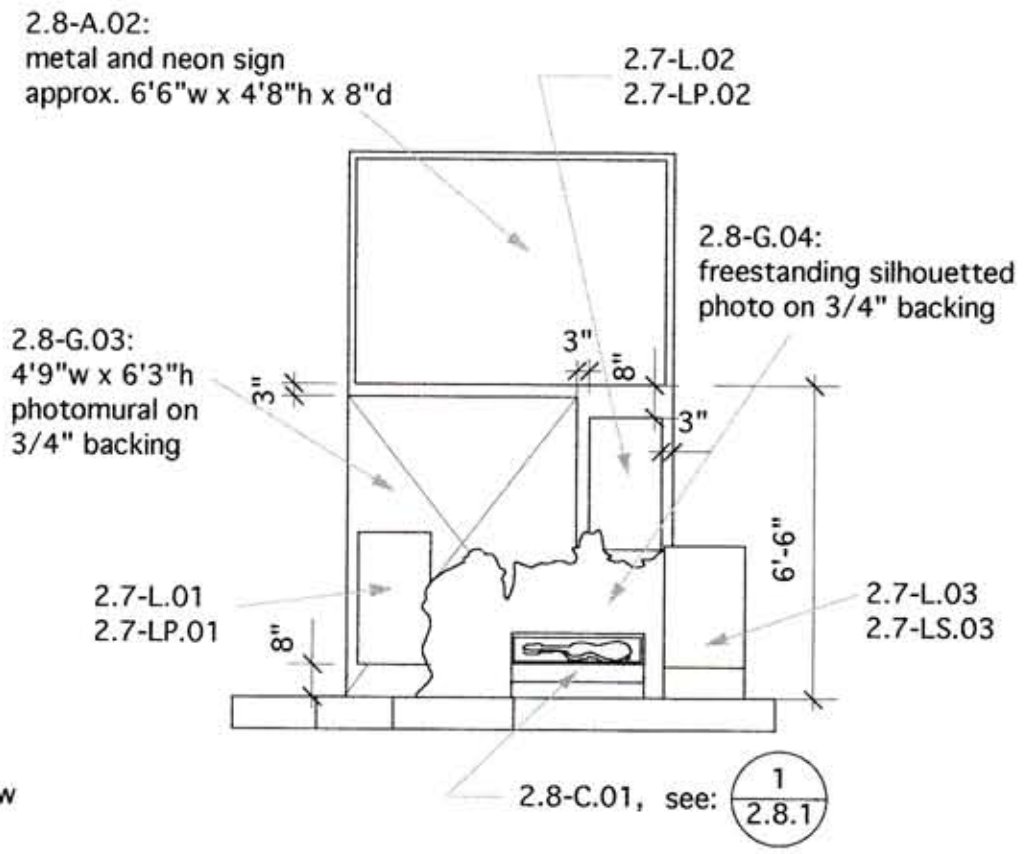

3 elevation, musicians on the road
2.8 scale: 1/4" = 1'-0"

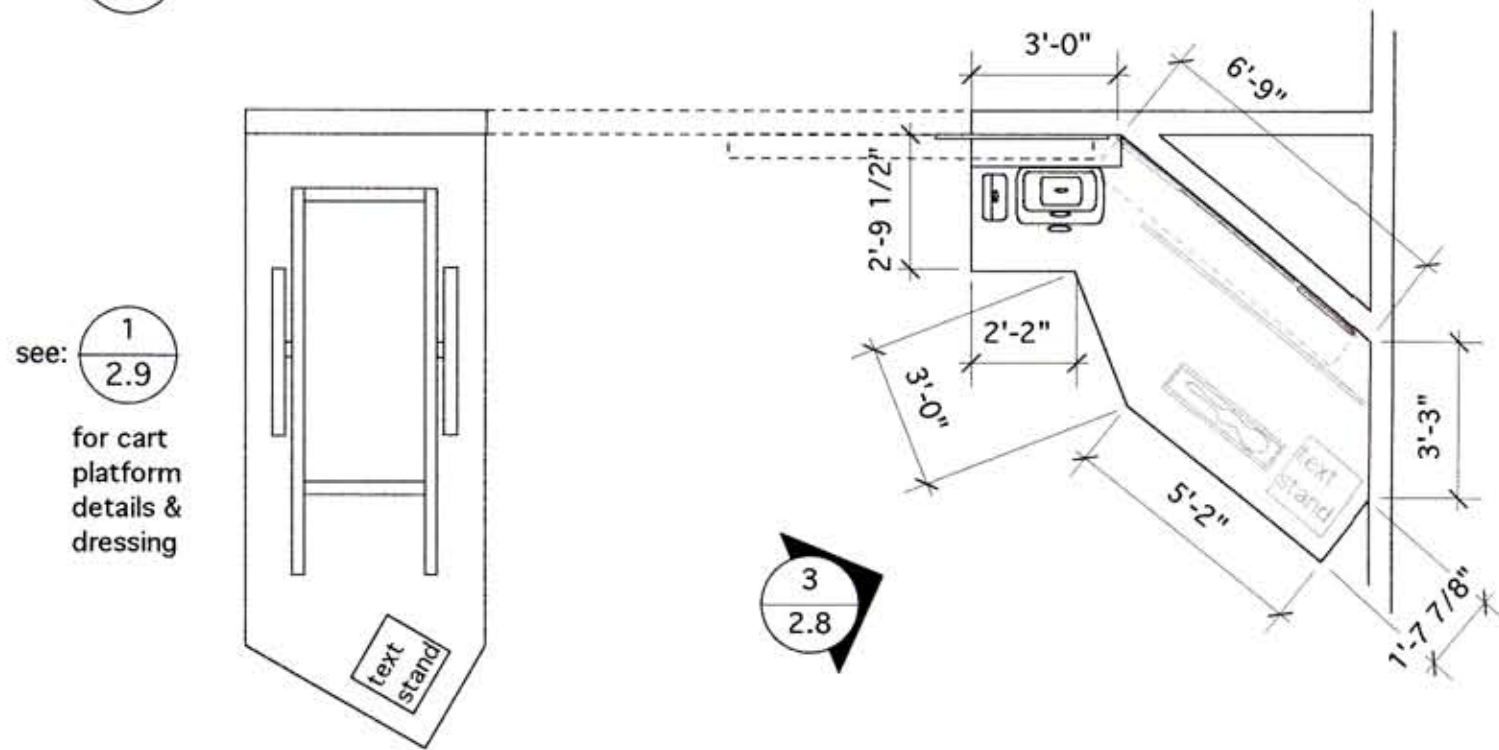

2 plan, arriving in Memphis wall
2.8 scale: 1/4" = 1'-0"

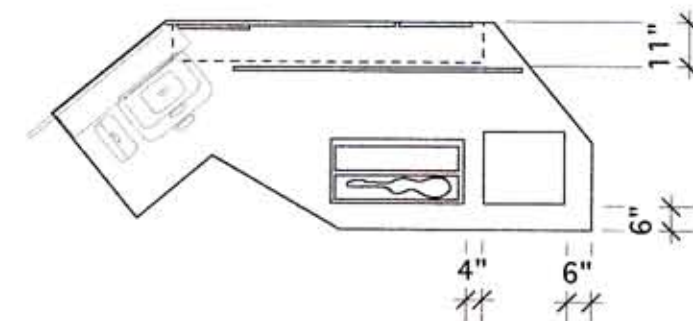

4 plan, musicians on the road
2.8 scale: 1/4" = 1'-0"



PLANNING & DESIGN
INCORPORATED

3104 Jennings Rd
Kensington, MD
20895

301 933 0164
301 962 0312 fax
hankgrasso@aol.com

Memphis
Rock'n'Soul

revision 1

revision 2

revision 3

2.8 - arriving in
Memphis wall

file name

10/29/99

date

SCALE: 1/4" = 1'-0"

PLATE #

2.8