


1 elevation, kitchen platform
2.4 scale: 1/4" = 1'-0"

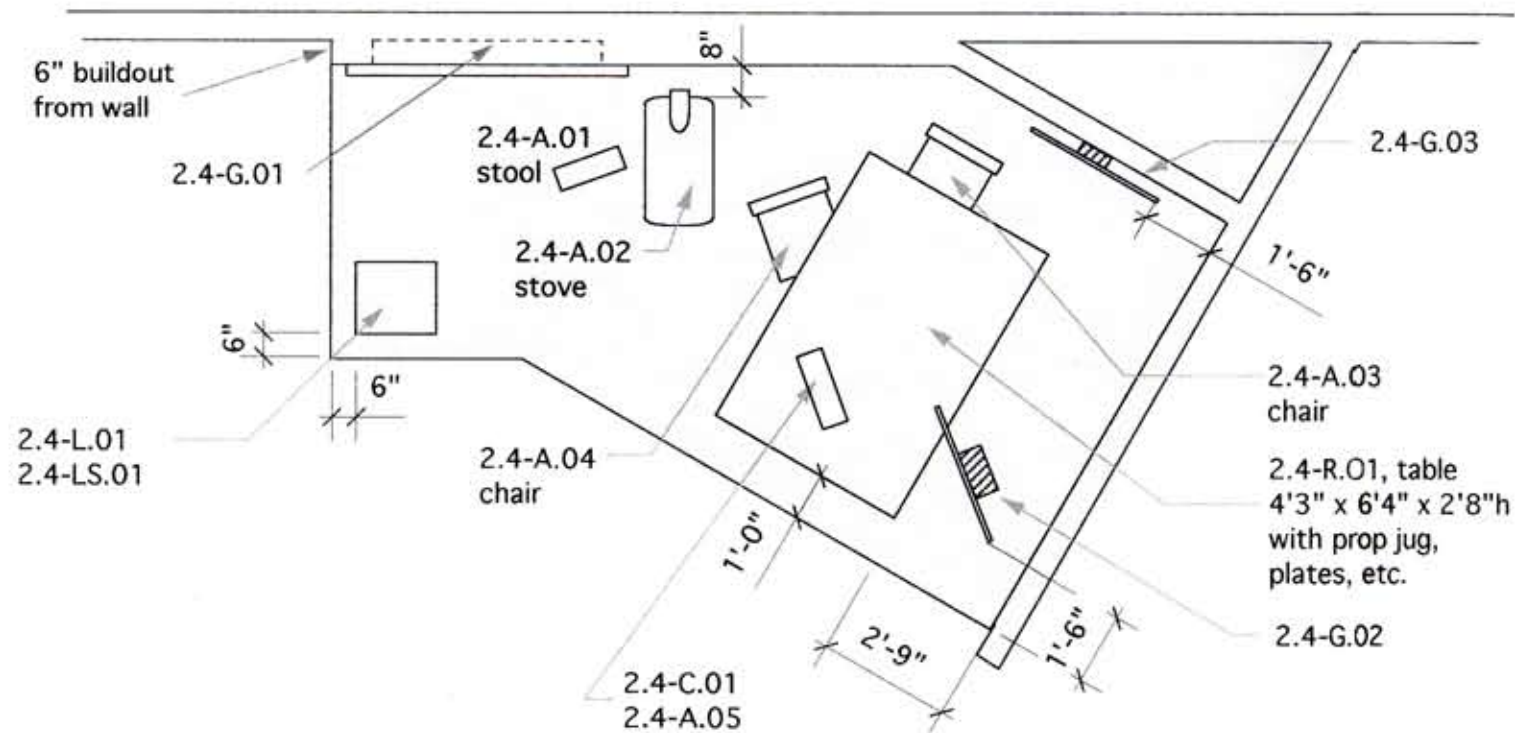

2 plan, kitchen platform
2.4 scale: 1/4" = 1'-0"

HANK GRASSO

PLANNING & DESIGN
INCORPORATED

3104 Jennings Rd
Kensington, MD
20895

301 933 0164
301 962 0312 fax
hankgrasso@aol.com

Memphis Rock'n'Soul

revision 1

revision 2

revision 3

2.4 - kitchen radio

file name

11/2/99

date

SCALE: 1/4" = 1'-0"

PLATE #

2.4