



1 elevation, rural/gospel music platform  
 2.5 scale: 3/8" = 1'-0"

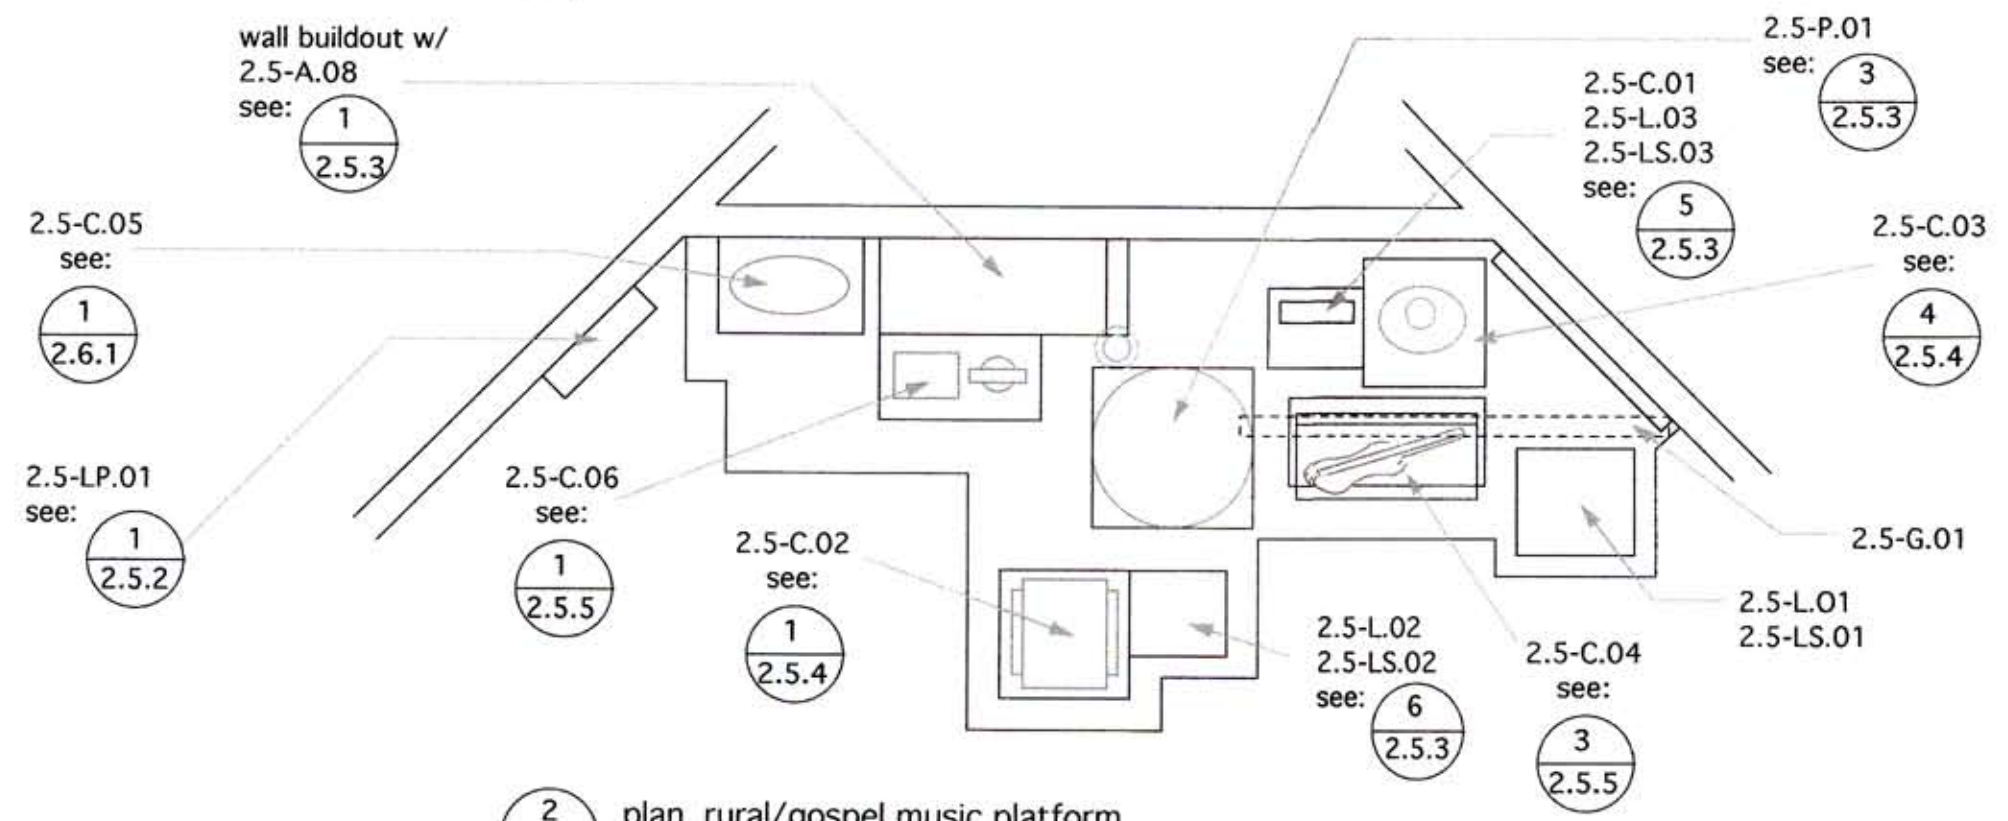

2 plan, rural/gospel music platform  
 2.5 scale: 3/8" = 1'-0"

  
**HANK GRASSO**  
**PLANNING & DESIGN** INCORPORATED  
 3104 Jennings Rd  
 Kensington, MD  
 20895  
 301 933 0164  
 301 962 0312 fax  
 hankgrasso@aol.com

## Memphis Rock'n'Soul

|            |
|------------|
| revision 1 |
| revision 2 |
| revision 3 |

2.5 - rural/  
gospel music

file name  
12/1/99  
date

SCALE: 3/8" = 1'-0"

PLATE #  
  
**2.5**